



The illustrated design was created to a design load of 30 lbs. per square foot. Changes may be required to accommodate other design loads.

This drawing and the design represented are the confidential and proprietary property of ATOMS AP, LLC and may not be disclosed, loaned, copied or used for any purpose other than design review and approval without the express written consent of ATOMS AP, LLC. ATOMS AP, LLC reserves the right to alter the illustrated design solely at its' discretion.

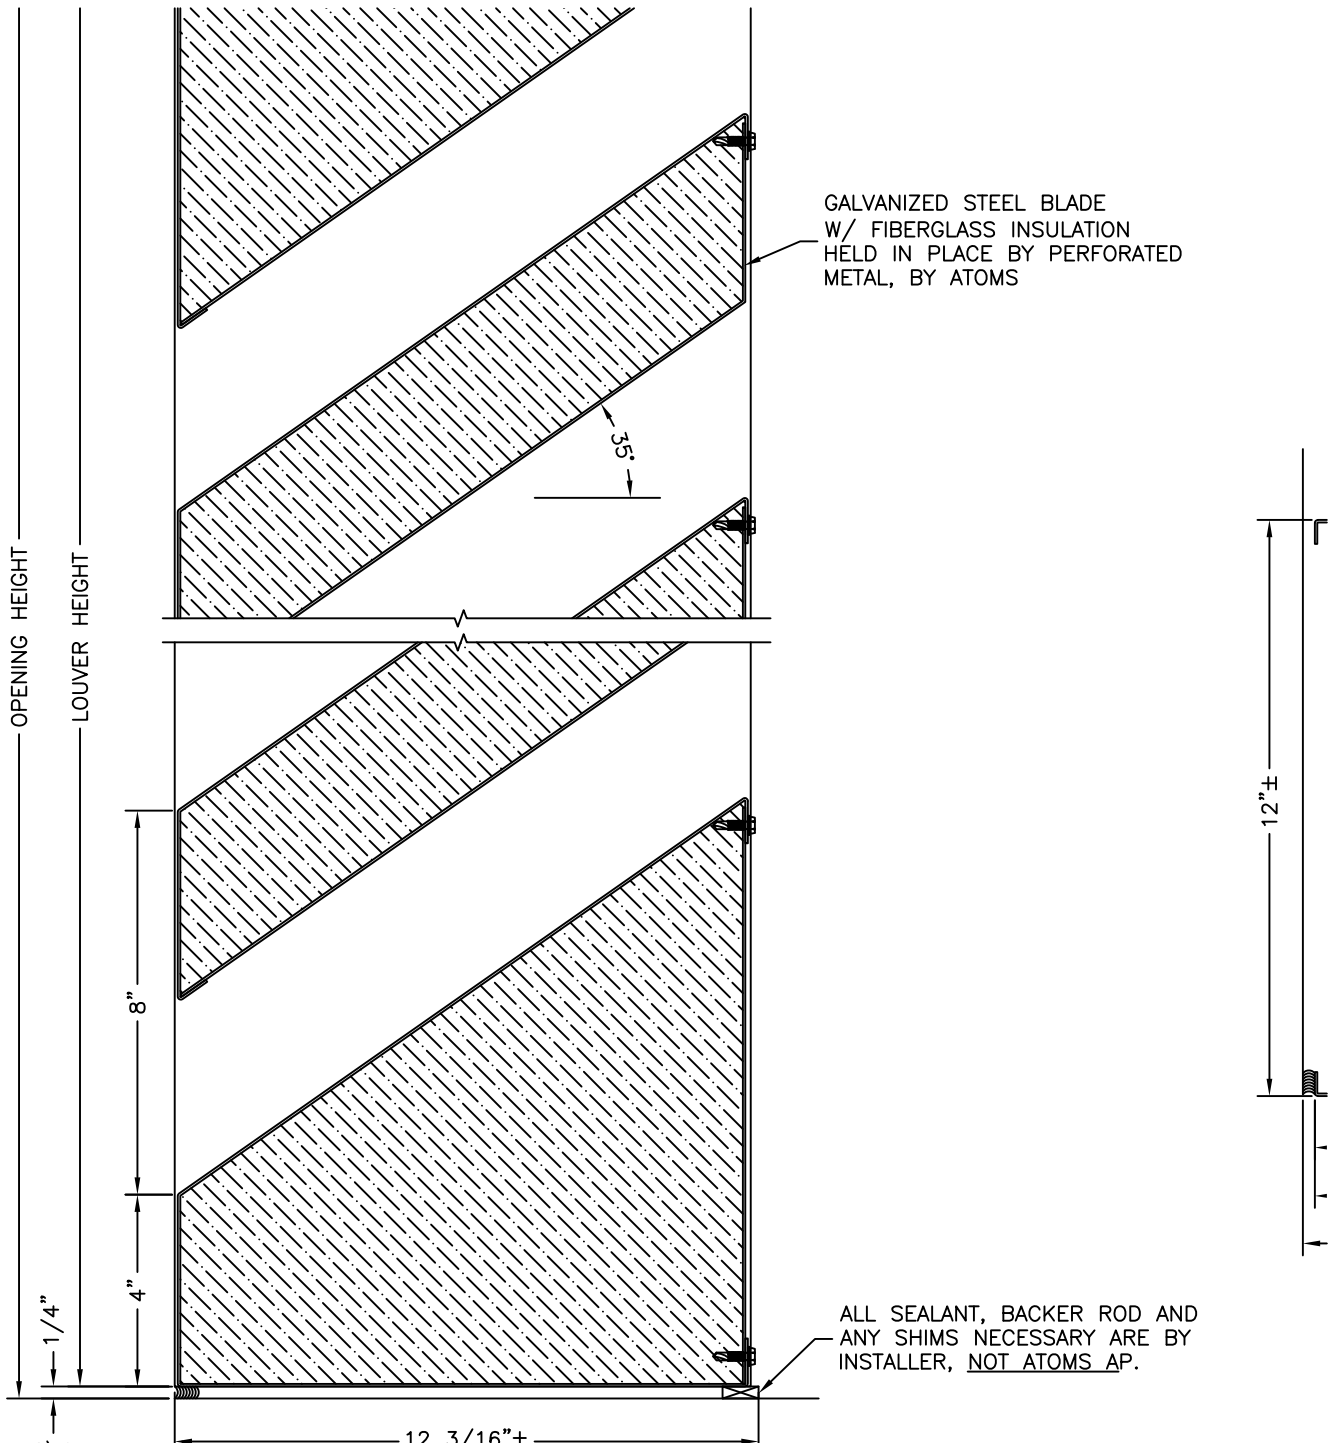

FILE: C:\DRAFTING\CUTSHEETS\APAJ-1235

MATERIAL: FRAME		REV. DATE:	REV. BY:
BLADE		PROJECT:	
BLADE INFILL: FIBERGLASS INSULATION/MINERAL WOOL		LOCATION:	
BLADE UNDERSIDE: 20 GA. PERFORATED ALUMINUM SHEET		ARCHITECT:	
SECTION	MAXIMUM	MINIMUM	ONE DIMENSION
SIZE LIMITS	WIDTH: 180"	WIDTH: 12"	MUST BE 60"
	HEIGHT: 180"	HEIGHT: 12"	OR LESS.
		510 EAST STREET	
		PARKERSBURG, WV 26101	
		www.atomsap.net	
		Phone: 304-865-0842	
		Fax: 304-865-0846	
CUSTOMER:		CUSTOMER P.O. NO.:	
A.A.P. ORDER NO.:		SCALE: 1:8	
DWN. BY: AGH		DATE: 3/25/13	
APP'VD BY:		<b>APAJ-1237</b>	